



AVENUE

F I F T E E N

AVENUE

F I F T E E N

A magnificent business centre in the heart of Makarios Avenue.
The area is at the peak of cosmopolitan society and its a
ceremony of dignity and delight, with luxury boutiques,
cafés, law firms and banks.





AVENUE
FIFTEEN







A 7 storey commercial tower in the heart of Limassol on Makarios Avenue, one of the most commercial and cosmopolitan areas in the city.

With 5 open plan luxury offices, one on each floor, 5 retail shops/showrooms each with mezzanines on the ground floor and two level underground parking, Avenue 15 commercial centre will be the place to be.



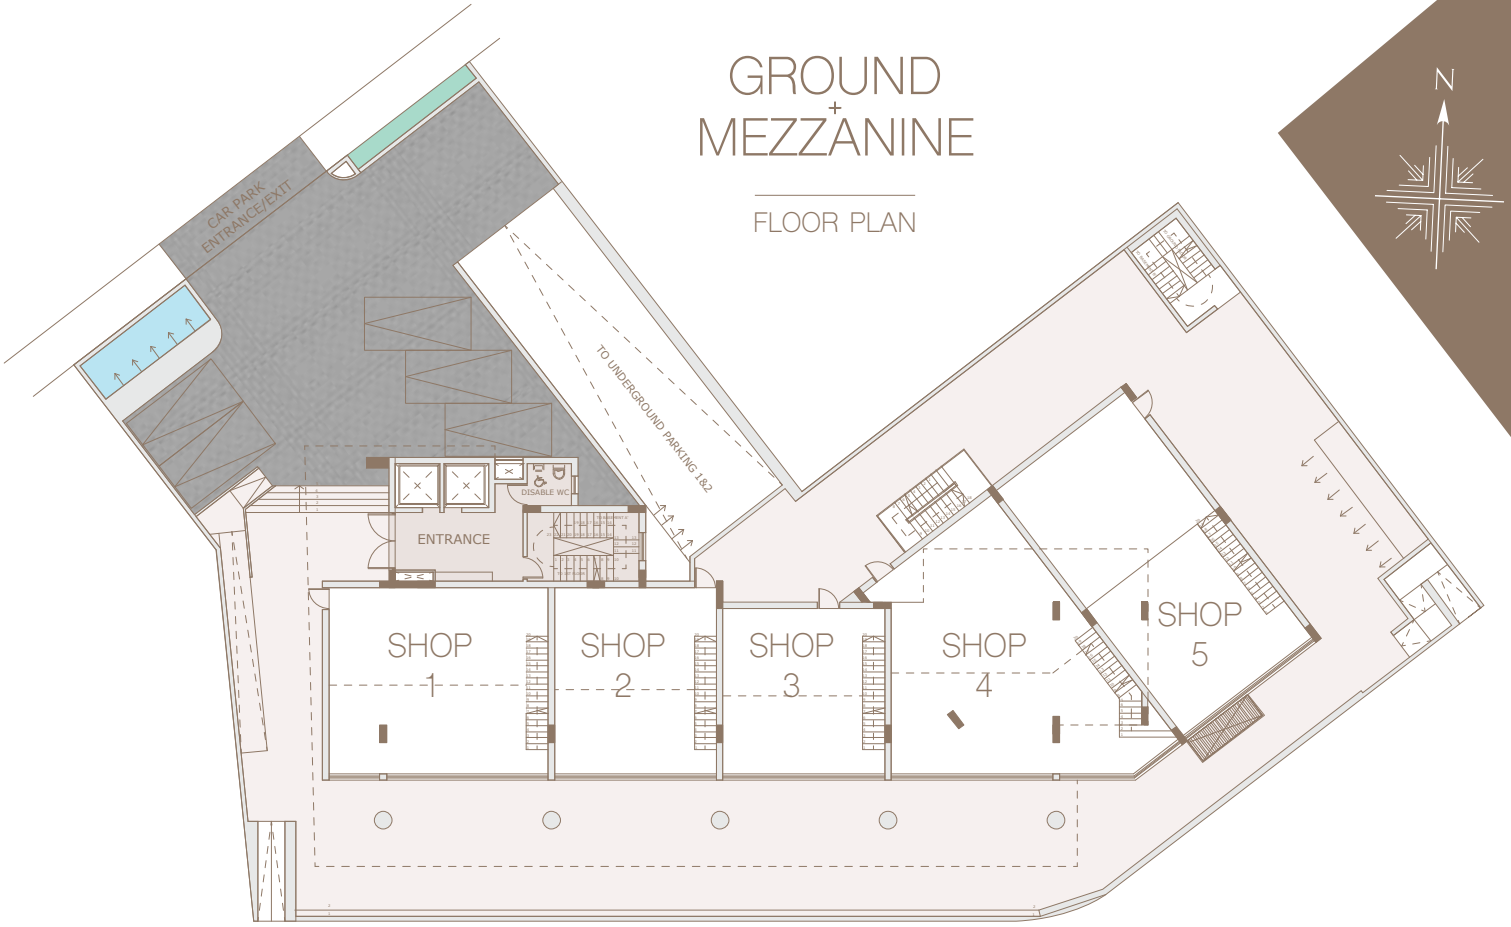

1	Gr 80.64m ² M 43.56m ²	2	Gr 61.32m ² M 33.58m ²	3	Gr 54.60m ² M 28.83m ²	4	Gr 131.50m ² M 49.88m ²	5	Gr 97.01m ² M 48.91m ²
---	---	---	---	---	---	---	--	---	---

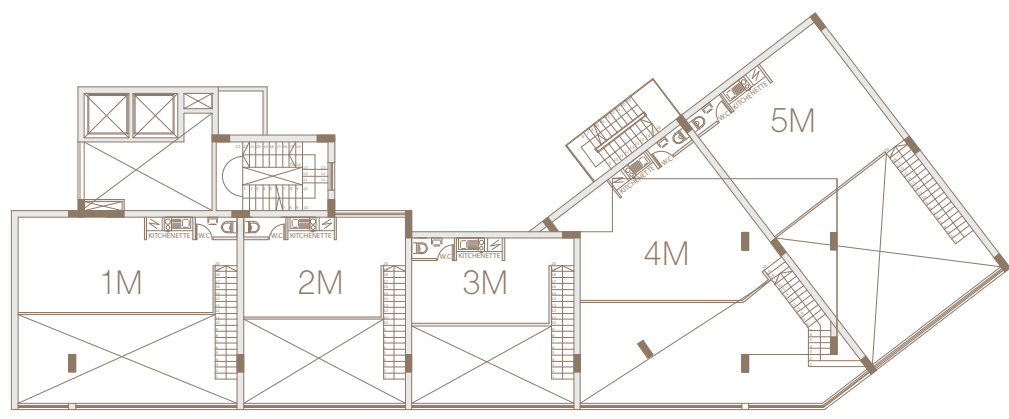




AVENUE
FIFTEEN


1st
2nd

FLOOR PLAN
414m²

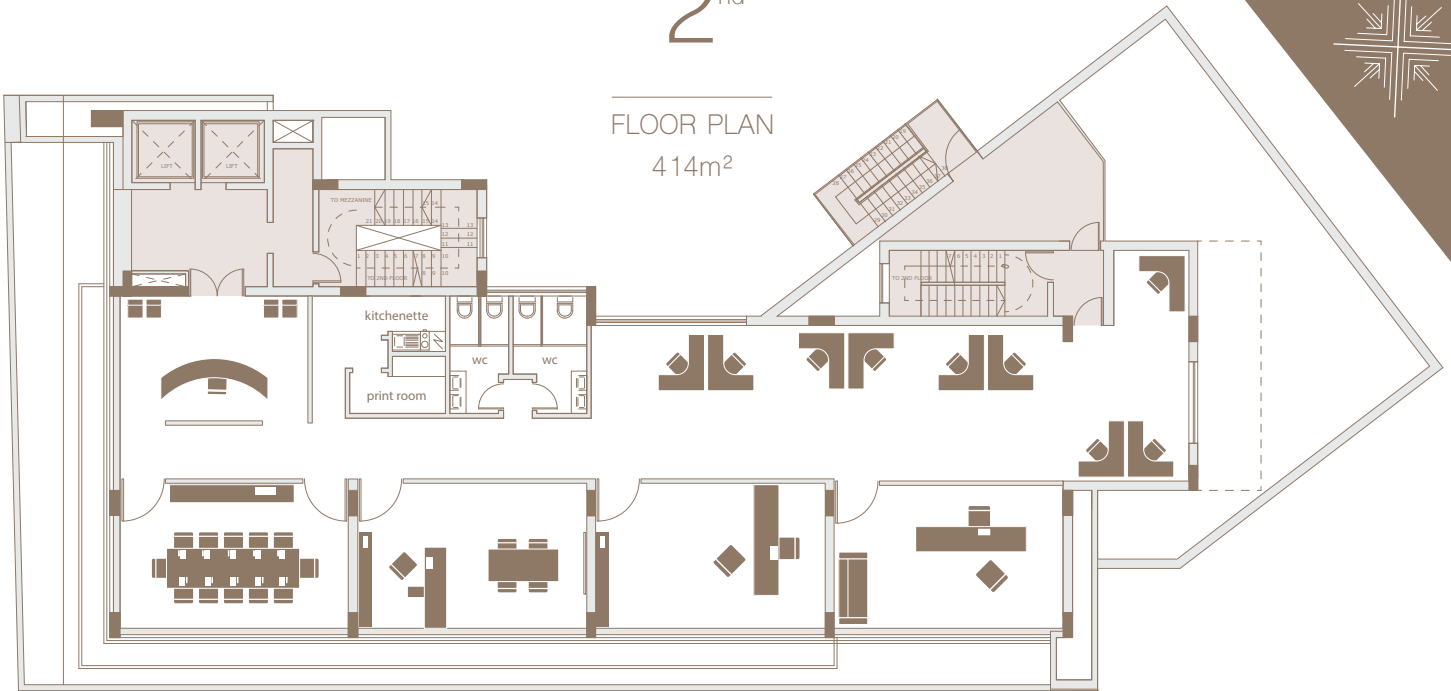

3rd


FLOOR PLAN
445.75m²

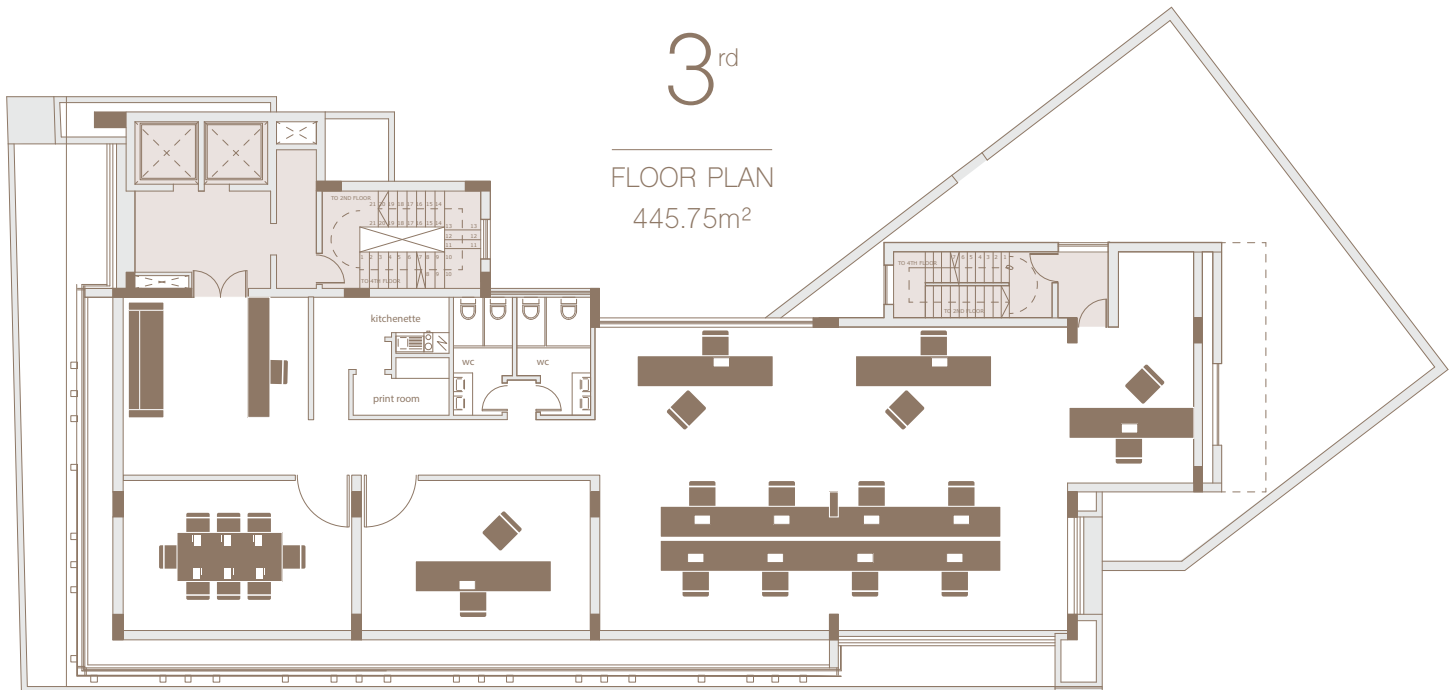



4th
5th

FLOOR PLAN

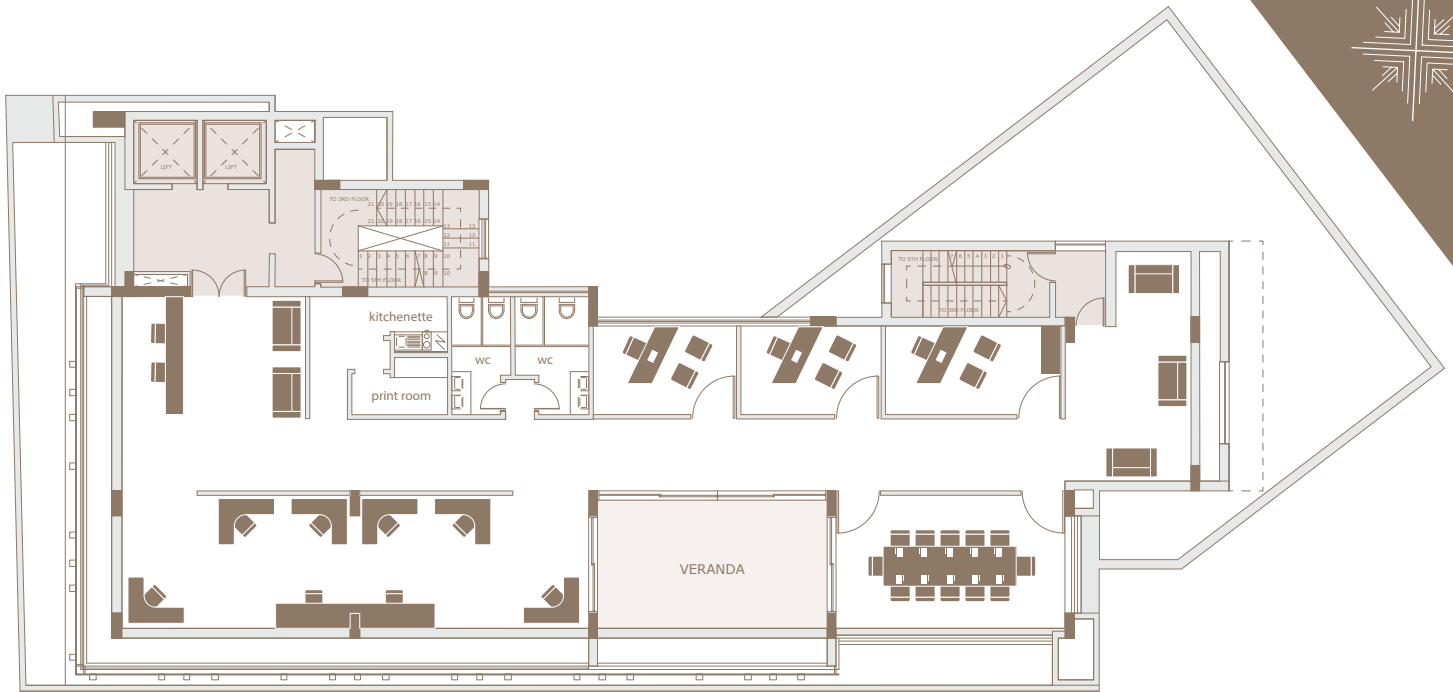


COVERED AREAS

Fourth and Fifth floor 407.05m² + 38.7m² Veranda




BASEMENT + LEVEL A

26 carpark spaces

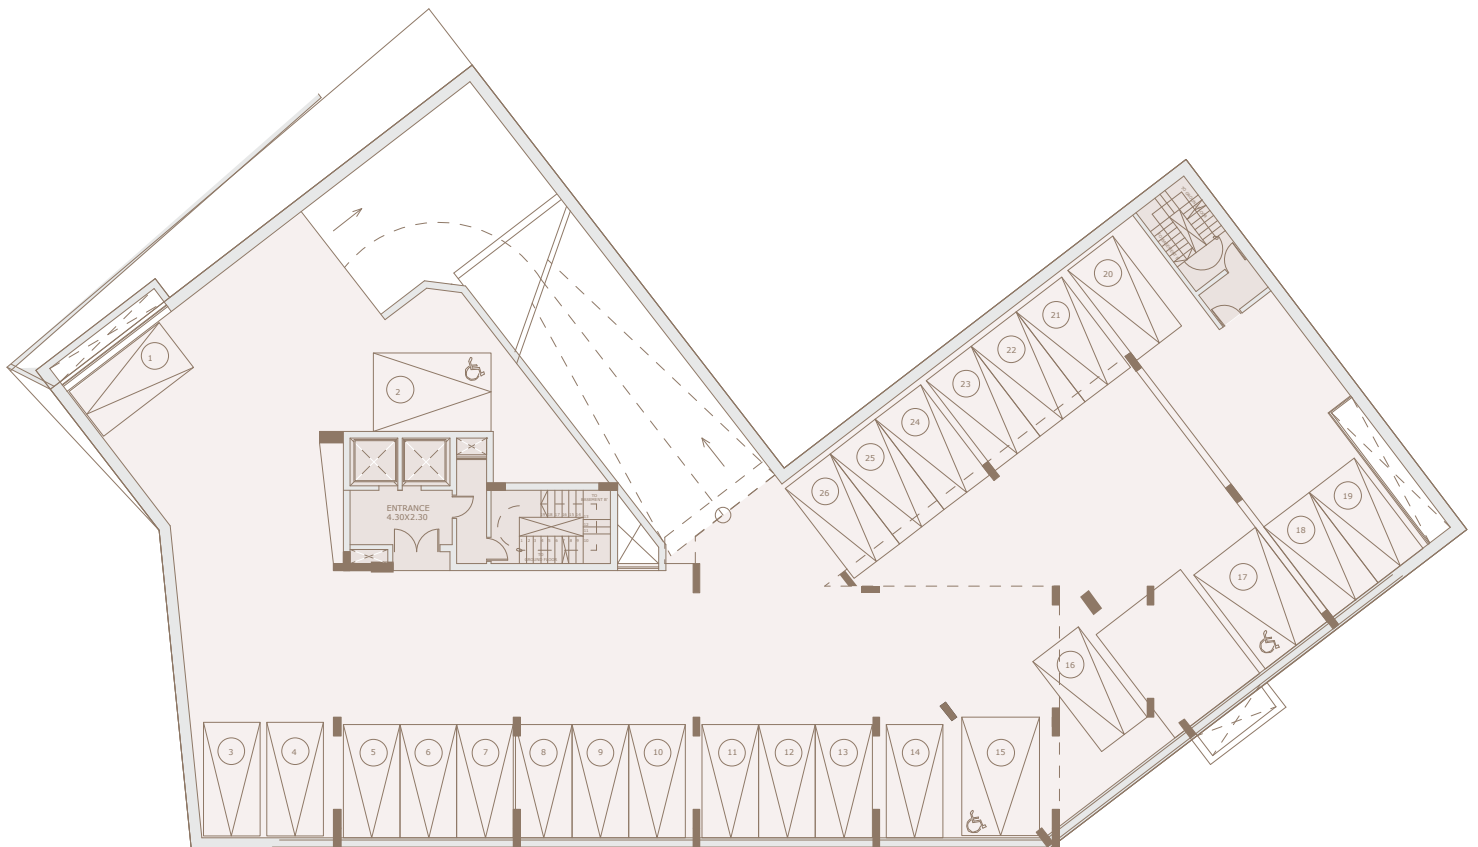


BASEMENT + LEVEL B

28 carpark spaces

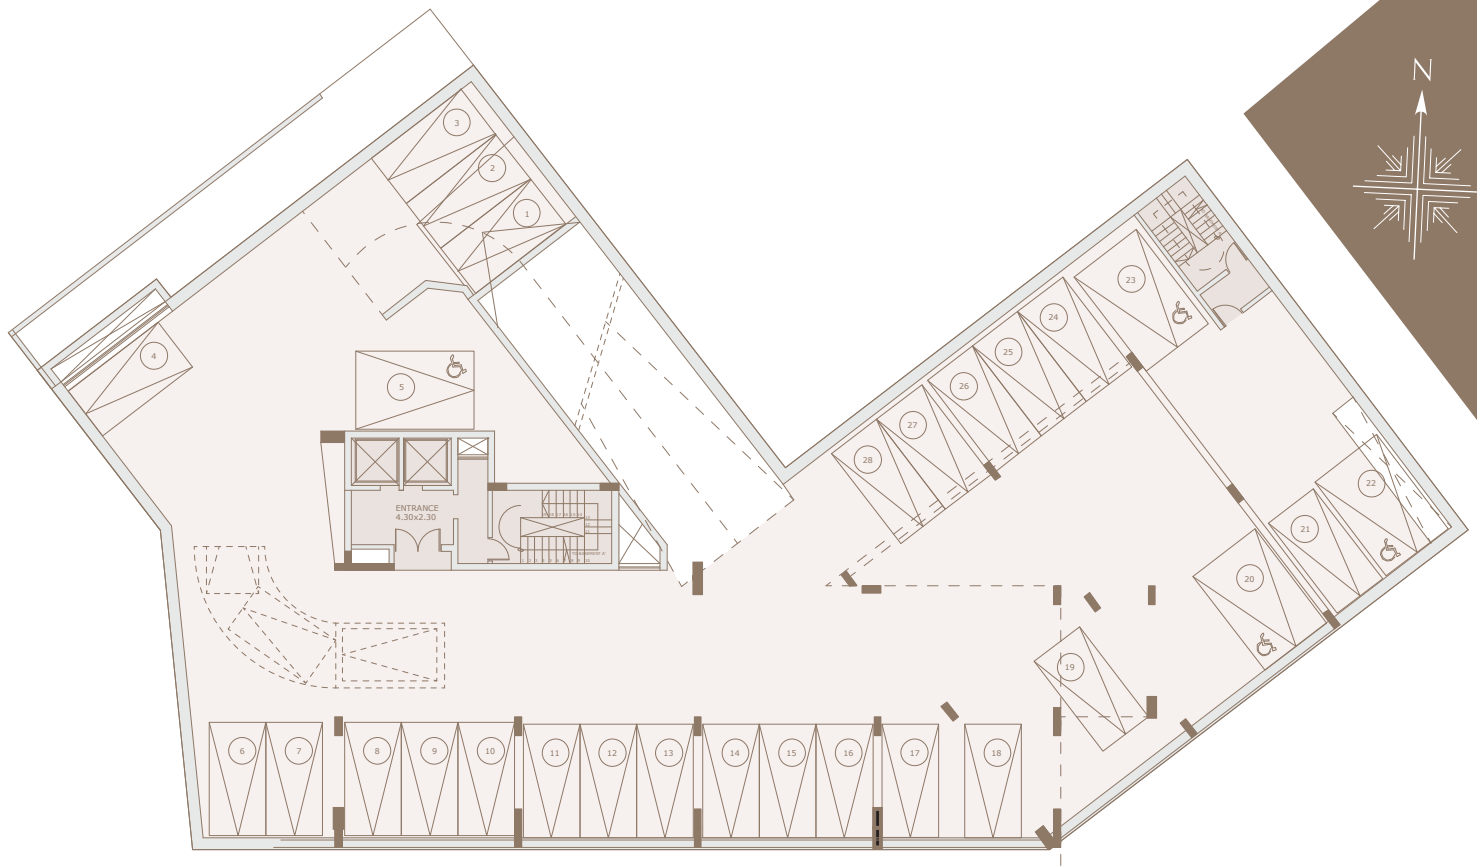

AVENUE FIFTEEN

LOCATION MAP

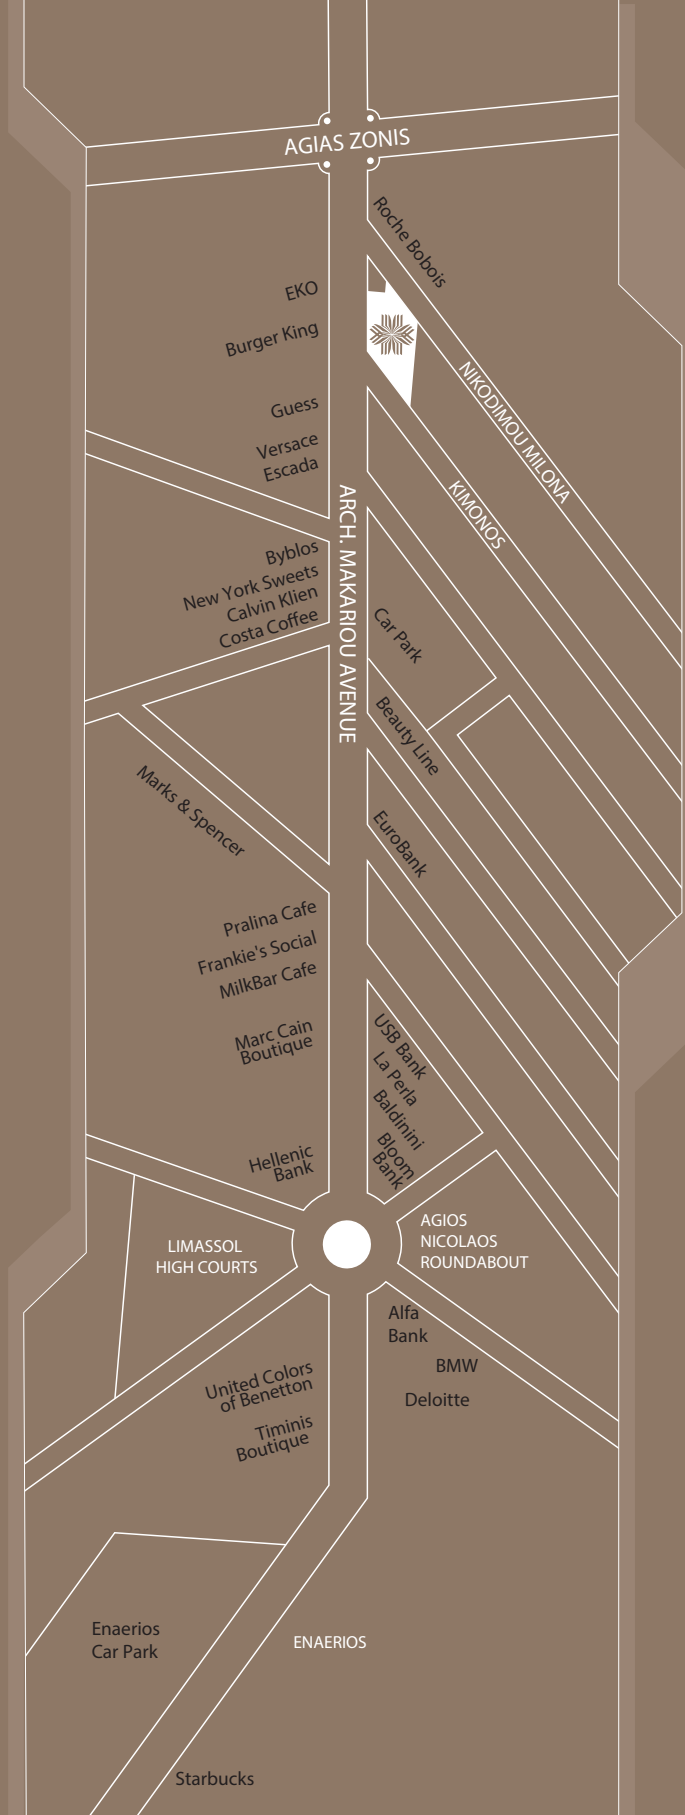

DISCLAIMER: Every effort has been made to provide accurate measurements and a fair description of the properties included within this literature, but this information cannot be guaranteed. This literature is only intended to provide an indication of the general style of our development and forms no kind of contract. Property Gallery Ltd reserves the right to alter the design and specification, external finishes and elevation treatments where shown at any time, for any reason without prior notice. Property images are computer generated impressions and not necessarily to scale, and landscaping in the Site Plan is for illustrative purposes. Floor plans are not to scale and all measurements are approximate.

Вся рекламная продукция производится на основе точных данных и описаний недвижимости, но данная информация не может являться гарантией. Эта брошюра предназначена для предоставления общей информации, касающейся недвижимости, построенной нашей компанией, и не является контрактом. Компания Property Gallery Ltd сохраняет за собой право менять дизайн и спецификации, наружную отделку и фасады зданий в любое время, без какого-либо дополнительного уведомления. Изображения недвижимости являются компьютерной графикой и могут в чем-то отличаться от реальных объектов. поэтажные планы не точные и все измерения приблизительны.



THE ONLY COMPANY IN CYPRUS AND
EUROPE TO WIN 27 INTERNATIONAL
PROPERTY AWARDS.

In just a decade of practice Property Gallery has grown to become one of Limassol's most admired and respected property developers. Our projects are based upon modern architectural designs, matched by supreme specifications.

Our passion for detail and expertise has been highly accepted and appreciated, taking us just seven years to accomplish a total of twenty seven international property awards and furthermore, achieving seven Best European awards in the commercial, residential and mixed-use sectors.



**PROPERTY
GALLERY**

PROPERTY GALLERY - ЕДИНСТВЕННАЯ
СТРОИТЕЛЬНАЯ КОМПАНИЯ НА КИПРЕ И
В ЕВРОПЕ, ПОЛУЧИВШАЯ 27
МЕЖДУНАРОДНЫЕ НАГРАДЫ.

Благодаря грамотному сочетанию современной архитектуры с высочайшим качеством строительных и отделочных работ всего за одно десятилетие компания Property Gallery стала одним из признанных лидеров строительной индустрии Лимасола.

Компетентность и внимание к деталям были высоко оценены - за последние четыре года компания Property Gallery получила семнадцать международных наград, трижды выигрывала Best European Property Awards в номинациях: «Коммерческая недвижимость», «Жилая недвижимость» и «Многофункциональная недвижимость».

CONTACT DETAILS

КИПР / CYPRUS

8000 83 84 Cyprus Toll-Free
+357 25 322 113 Cyprus Main Office

РФ / RUSSIA

8(800) 775-8-234 Бесплатно По России / Russia Toll-Free
+7 495 545 4783 Москва / Moscow

УКРАИНА / UKRAINE

0 (800) 80 21 84 Бесплатно По Украине / Ukraine Toll-Free
+380 44 3000 237 Киев / Kiev

CHINA

400 120 3569 China Toll-Free

www.cygallery.ru
www.cypruspropertygallery.com

DOWNLOAD OUR APP





PROPERTY
GALLERY

www.cygallery.ru
www.cypruspropertygallery.com